



FRONT ELEVATION

SCALE: 1/8" = 1'-0"

COPYRIGHT © 2016 BY:
FLOREZ DESIGN STUDIOS, INC.

FLOREZ

DESIGN STUDIOS, INC.

PO Box 170, 9142 Caratoke Highway, Suite C
Point Harbor, NC 27964

Tel: 252-491-8000 Fax: 252-491-9975

Email: florezdesignstudios@gmail.com
www.florezdesignstudios.com

Bay Breeze Cottage

SP#15-250


DRAWN BY:
C.N. , B.D.

DATE:
Mar. 8, 2016

SHEET NO.

1

OF 7

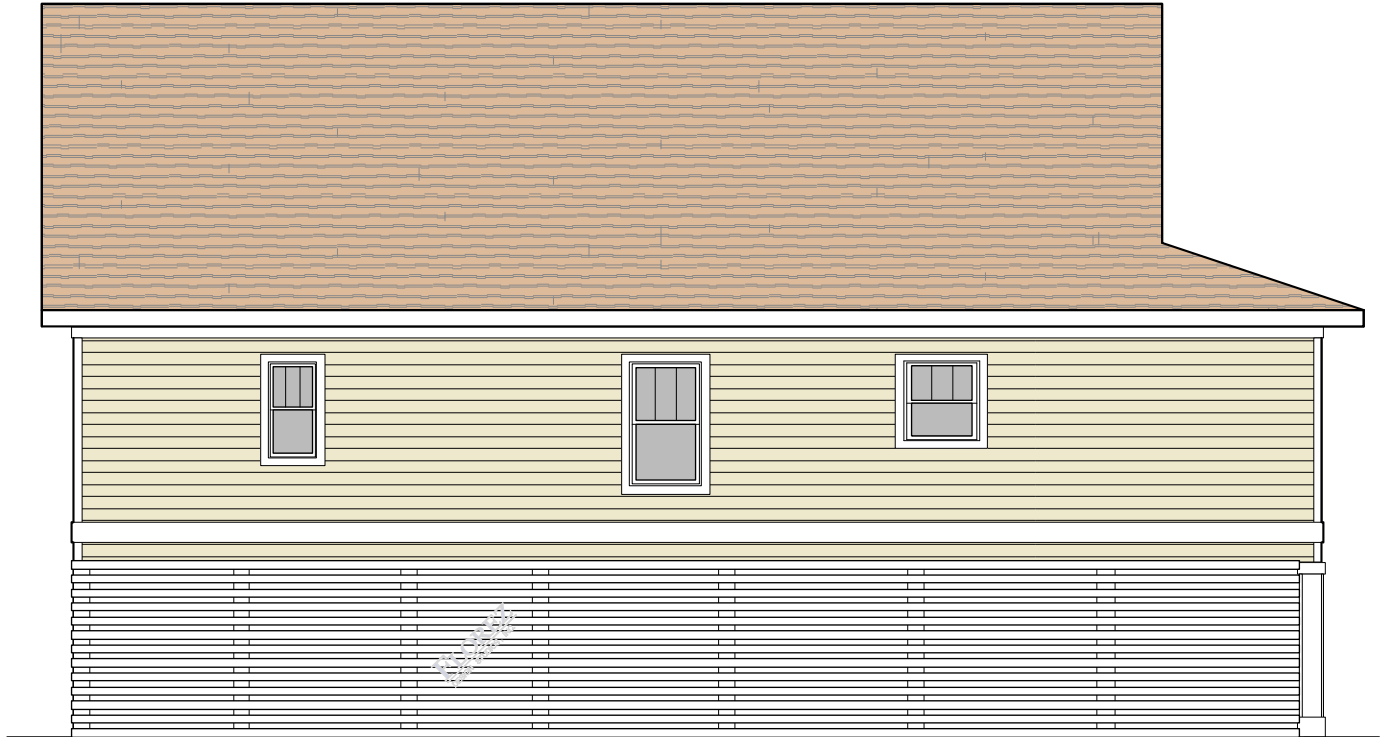

LEFT SIDE ELEVATION

SCALE: 1/8" = 1'-0"

COPYRIGHT © 2016 BY:
FLOREZ DESIGN STUDIOS, INC.

FLOREZ

DESIGN STUDIOS, INC.

PO Box 170, 9142 Caratoke Highway, Suite C
Point Harbor, NC 27964

Tel: 252-491-8000 Fax: 252-491-9975

Email: florezdesignstudios@gmail.com
www.florezdesignstudios.com

Bay Breeze Cottage

SP#15-250

DRAWN BY:
C.N., B.D.

DATE:
Mar. 8, 2016

SHEET NO.

2
OF 7



RIGHT SIDE ELEVATION

SCALE: 1/8" = 1'-0"

COPYRIGHT © 2016 BY:
FLOREZ DESIGN STUDIOS, INC.

FLOREZ

DESIGN STUDIOS, INC.

PO Box 170, 9142 Caratoke Highway, Suite C
Point Harbor, NC 27964

Tel: 252-491-8000 Fax: 252-491-9975

Email: florezdesignstudios@gmail.com
www.florezdesignstudios.com

Bay Breeze Cottage

SP#15-250

DRAWN BY:

C.N., B.D.

DATE:

Mar. 8, 2016

SHEET NO.

3

OF 7



REAR ELEVATION

SCALE: 1/8" = 1'-0"

COPYRIGHT © 2016 BY:
FLOREZ DESIGN STUDIOS, INC.

FLOREZ

DESIGN STUDIOS, INC.

PO Box 170, 9142 Caratoke Highway, Suite C
Point Harbor, NC 27964

Tel: 252-491-8000 Fax: 252-491-9975

Email: florezdesignstudios@gmail.com
www.florezdesignstudios.com

Bay Breeze Cottage

SP#15-250

DRAWN BY:

C.N. , B.D.


DATE:

Mar. 8, 2016

SHEET NO.

4

OF 7

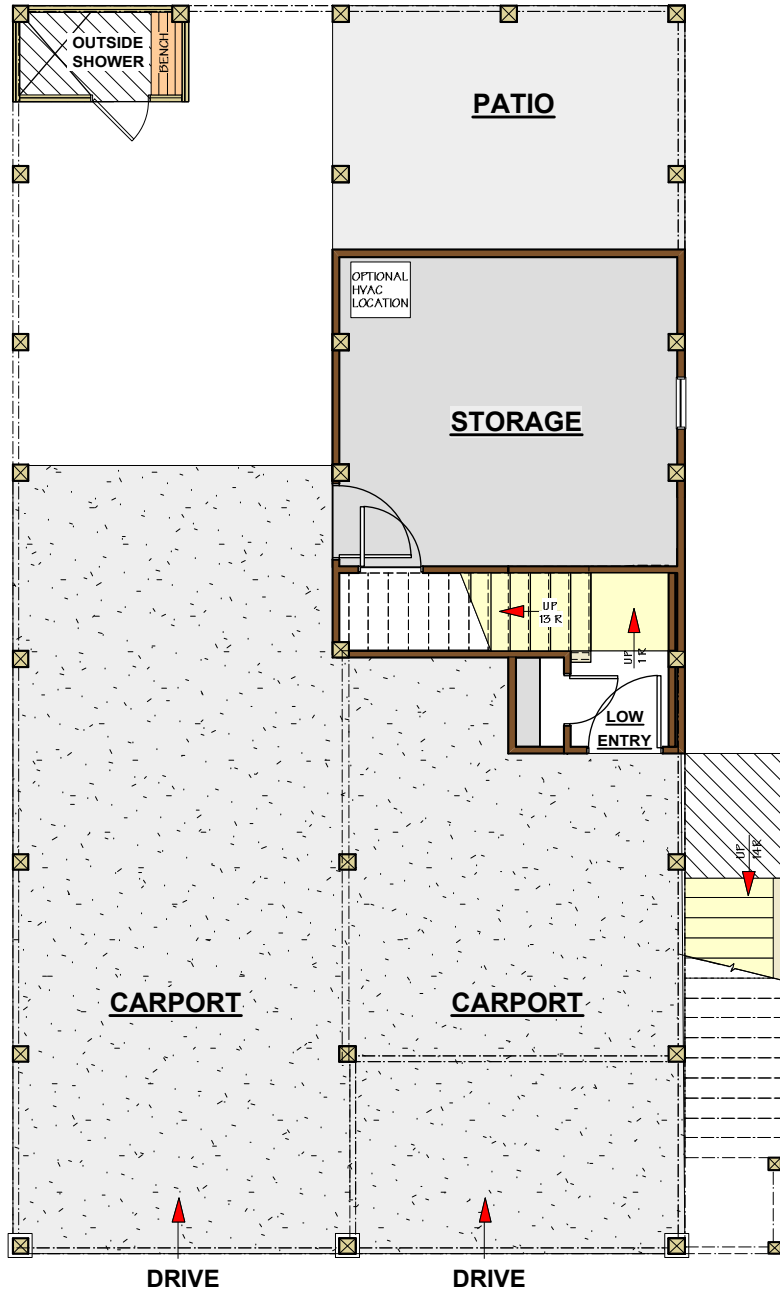

GROUND FLOOR PLAN

SCALE: 1/8" = 1'-0"

COPYRIGHT © 2016 BY:
FLOREZ DESIGN STUDIOS, INC.

FLOREZ

DESIGN STUDIOS, INC.

PO Box 170, 9142 Caratoke Highway, Suite C
Point Harbor, NC 27964

Tel: 252-491-8000 Fax: 252-491-9975

Email: florezdesignstudios@gmail.com
www.florezdesignstudios.com

Bay Breeze Cottage

SP#15-250

DRAWN BY:

C.N., B.D.


DATE:

Mar. 8, 2016

SHEET NO.

5

OF 7

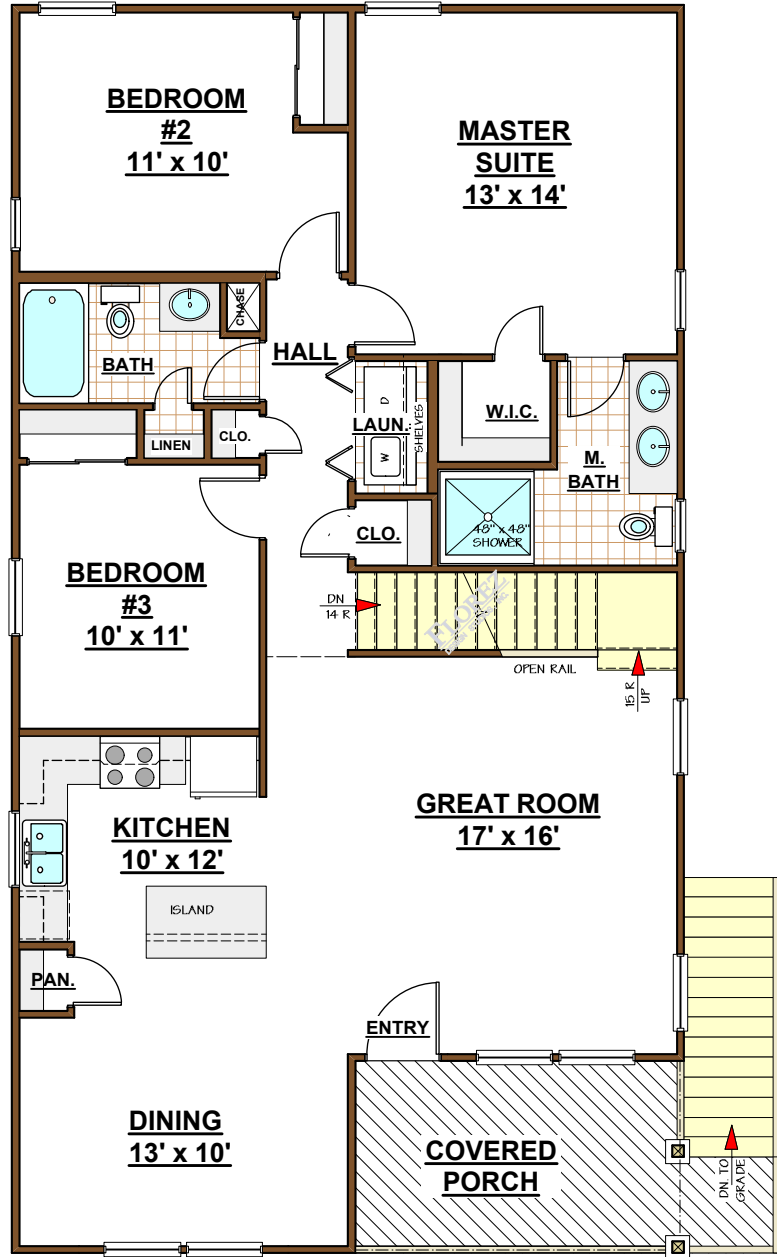

FIRST FLOOR PLAN

SCALE: 1/8" = 1'-0"

COPYRIGHT © 2016 BY:
FLOREZ DESIGN STUDIOS, INC.

FLOREZ

DESIGN STUDIOS, INC.

PO Box 170, 9142 Caratoke Highway, Suite C
Point Harbor, NC 27964

Tel: 252-491-8000 Fax: 252-491-9975

Email: florezdesignstudios@gmail.com
www.florezdesignstudios.com

Bay Breeze Cottage

SP#15-250

DRAWN BY:

C.N., B.D.


DATE:

Mar. 8, 2016

SHEET NO.

6

OF 7

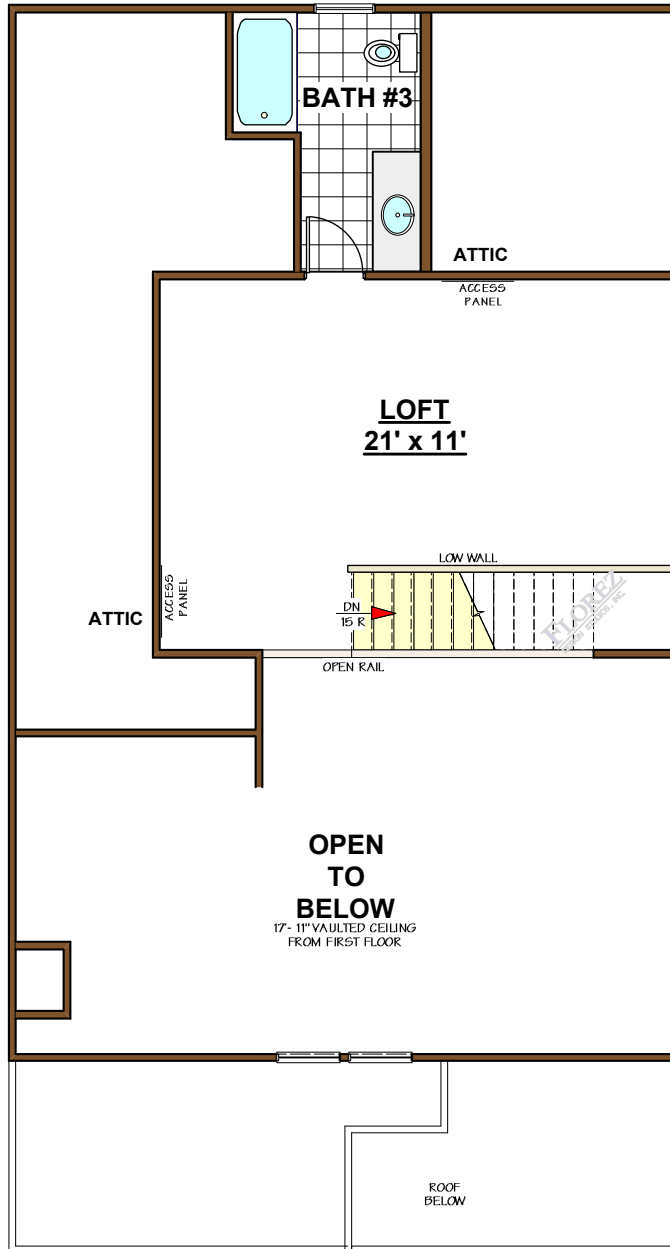

SECOND FLOOR PLAN

SCALE: 1/8" = 1'-0"

COPYRIGHT © 2016 BY:
FLOREZ DESIGN STUDIOS, INC.

FLOREZ

DESIGN STUDIOS, INC.

PO Box 170, 9142 Caratoke Highway, Suite C
Point Harbor, NC 27964

Tel: 252-491-8000 Fax: 252-491-9975

Email: florezdesignstudios@gmail.com
www.florezdesignstudios.com

Bay Breeze Cottage

SP#15-250

DRAWN BY:
C.N., B.D.

DATE:
Mar. 8, 2016

SHEET NO.

7
OF 7